




**Notes:**

- This drawing is copyright.
- This drawing is to be read in conjunction with all other relevant drawings.
- All discrepancies on this drawing are to be reported to the architect.
- Do not modify any element of this drawing.
- Use drawing only for purpose(s) issued.
- This drawing may contain colour.

Scale Bar  
0 5m 15m 25m  
Scale: 1:500

North Point  
N

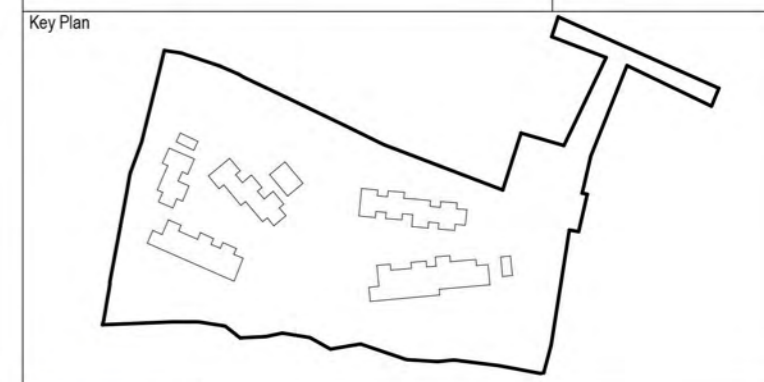

Hazard	HAZ-xx To warn of significant hazards or information that is unusual To be read in conjunction with all other consultant's information Refer to CDM Schedule
--------	---

The following external model files are included within this drawing.

- NOTES:**
- LANDSCAPING SHOWN INDICATIVELY. REFER TO LANDSCAPE REPORT AND DRAWINGS FOR DETAILS.
  - TO BE READ IN CONJUNCTION WITH REPORTS FROM OTHER DISCIPLINES.
  - EXISTING TOPOGRAPHY BASED ON SURVEY BY SOLUM SURVEYING LTD.

Rev	Date	Revision Notes	Drawn	Review
P05	23/08/2024	Landscape Revised for Planning Update	RVP	MHS
P04	11/04/2024	Revised for Planning	EK	MHS
P03	26/03/2024	Issued for Planning	EK	MHS
P02	20/03/2024	Final draft planning submission issued for review and comment	EK	MHS
P01	04/03/2024	Draft Planning pack issued internally for review and comment	EK	MHS



Project  
Englishcombe Lane Supported Housing

Drawing Title  
Roof Plan - Proposed

Job Number 145599	Date Mar 2024	Security Classification N/A	Drawn By EK
Scale@A2 1:500	Purpose PLANNING	Reviewed By MHS	
Drawing Number 145599-ARC-WS-RF-PL-A-250-0001	Revision P05	Suitability S3	