


Englishcombe Lane: Landscape Concept Development

Section Elevations

Drawing number:
30210292-AUK-XX-XX-DR-LA-****
Date: 05.02.2024
Drawn by: Andrew Arnott
Checked by: Aydin Zorlutuna

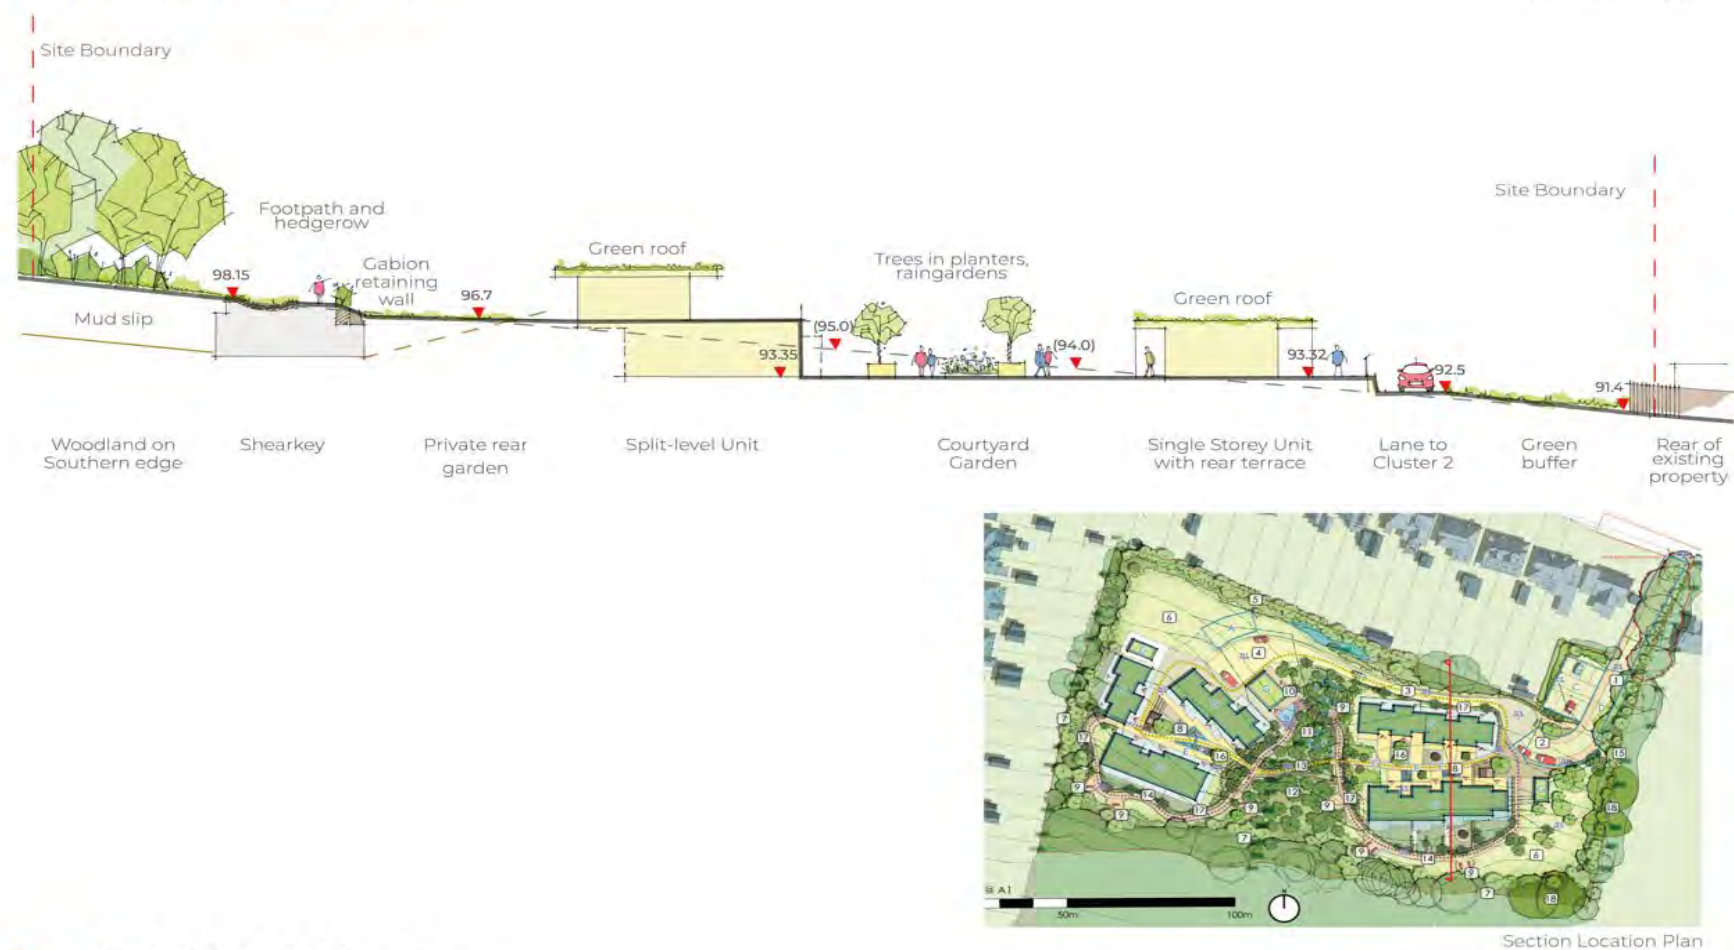

ARCADIS

Not to scale

Figure 2 – Section Elevations (RIBA Stage 2): March 24



Figure 3 – Architectural Visualisation (RIBA Stage 2): March 24