

Elevation - Cluster 1 - North



Elevation - Cluster 1 - South



Elevation - Cluster 2 - North



Elevation - Cluster 2 - South



5 Elevation - Cluster 2 - West

Material Key



1. Vertical timber cladding & timber screens (Treated to reduce maintenance & retain



2. Render (South Façades)




3. Cast Bath Stone Piers, Edge Detail & Banding



4. Natural bath stone with cast bath stone top banding & window headers. (North Façades)



5. Tumbled reconstituted bath stone retaining walls and building walls up to window sill

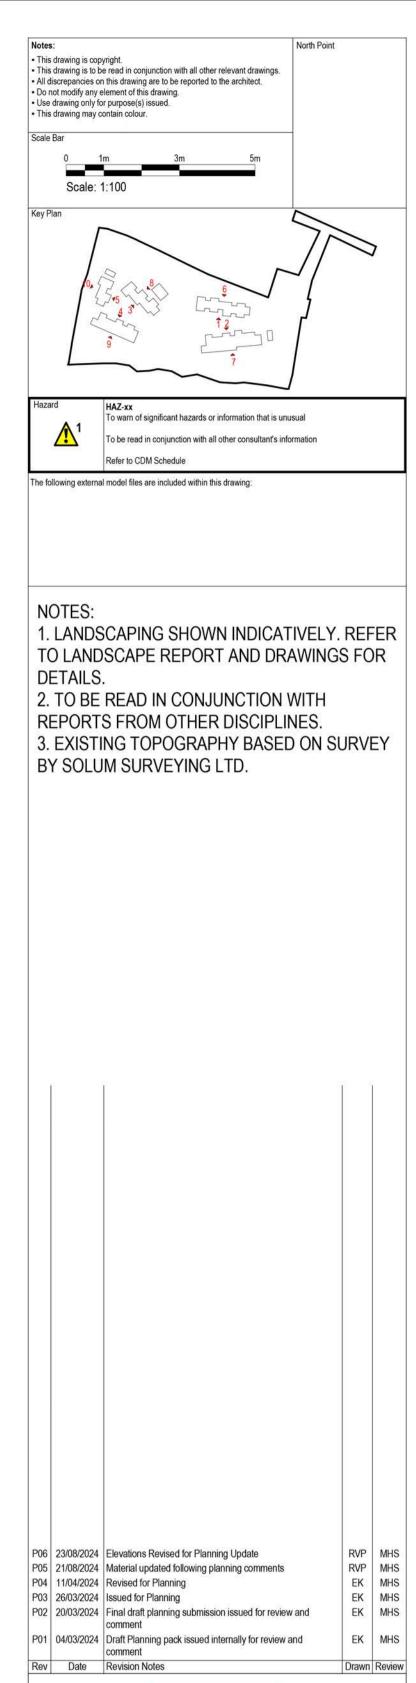



Drawing Title
Site Elevations 01

Job Number 145599 Mar 2024 Security Cla 1:100 PLANNING

145599-ARC-WS-XX-EL-A-250-0001 P06 S3